





EXISTING PLAN

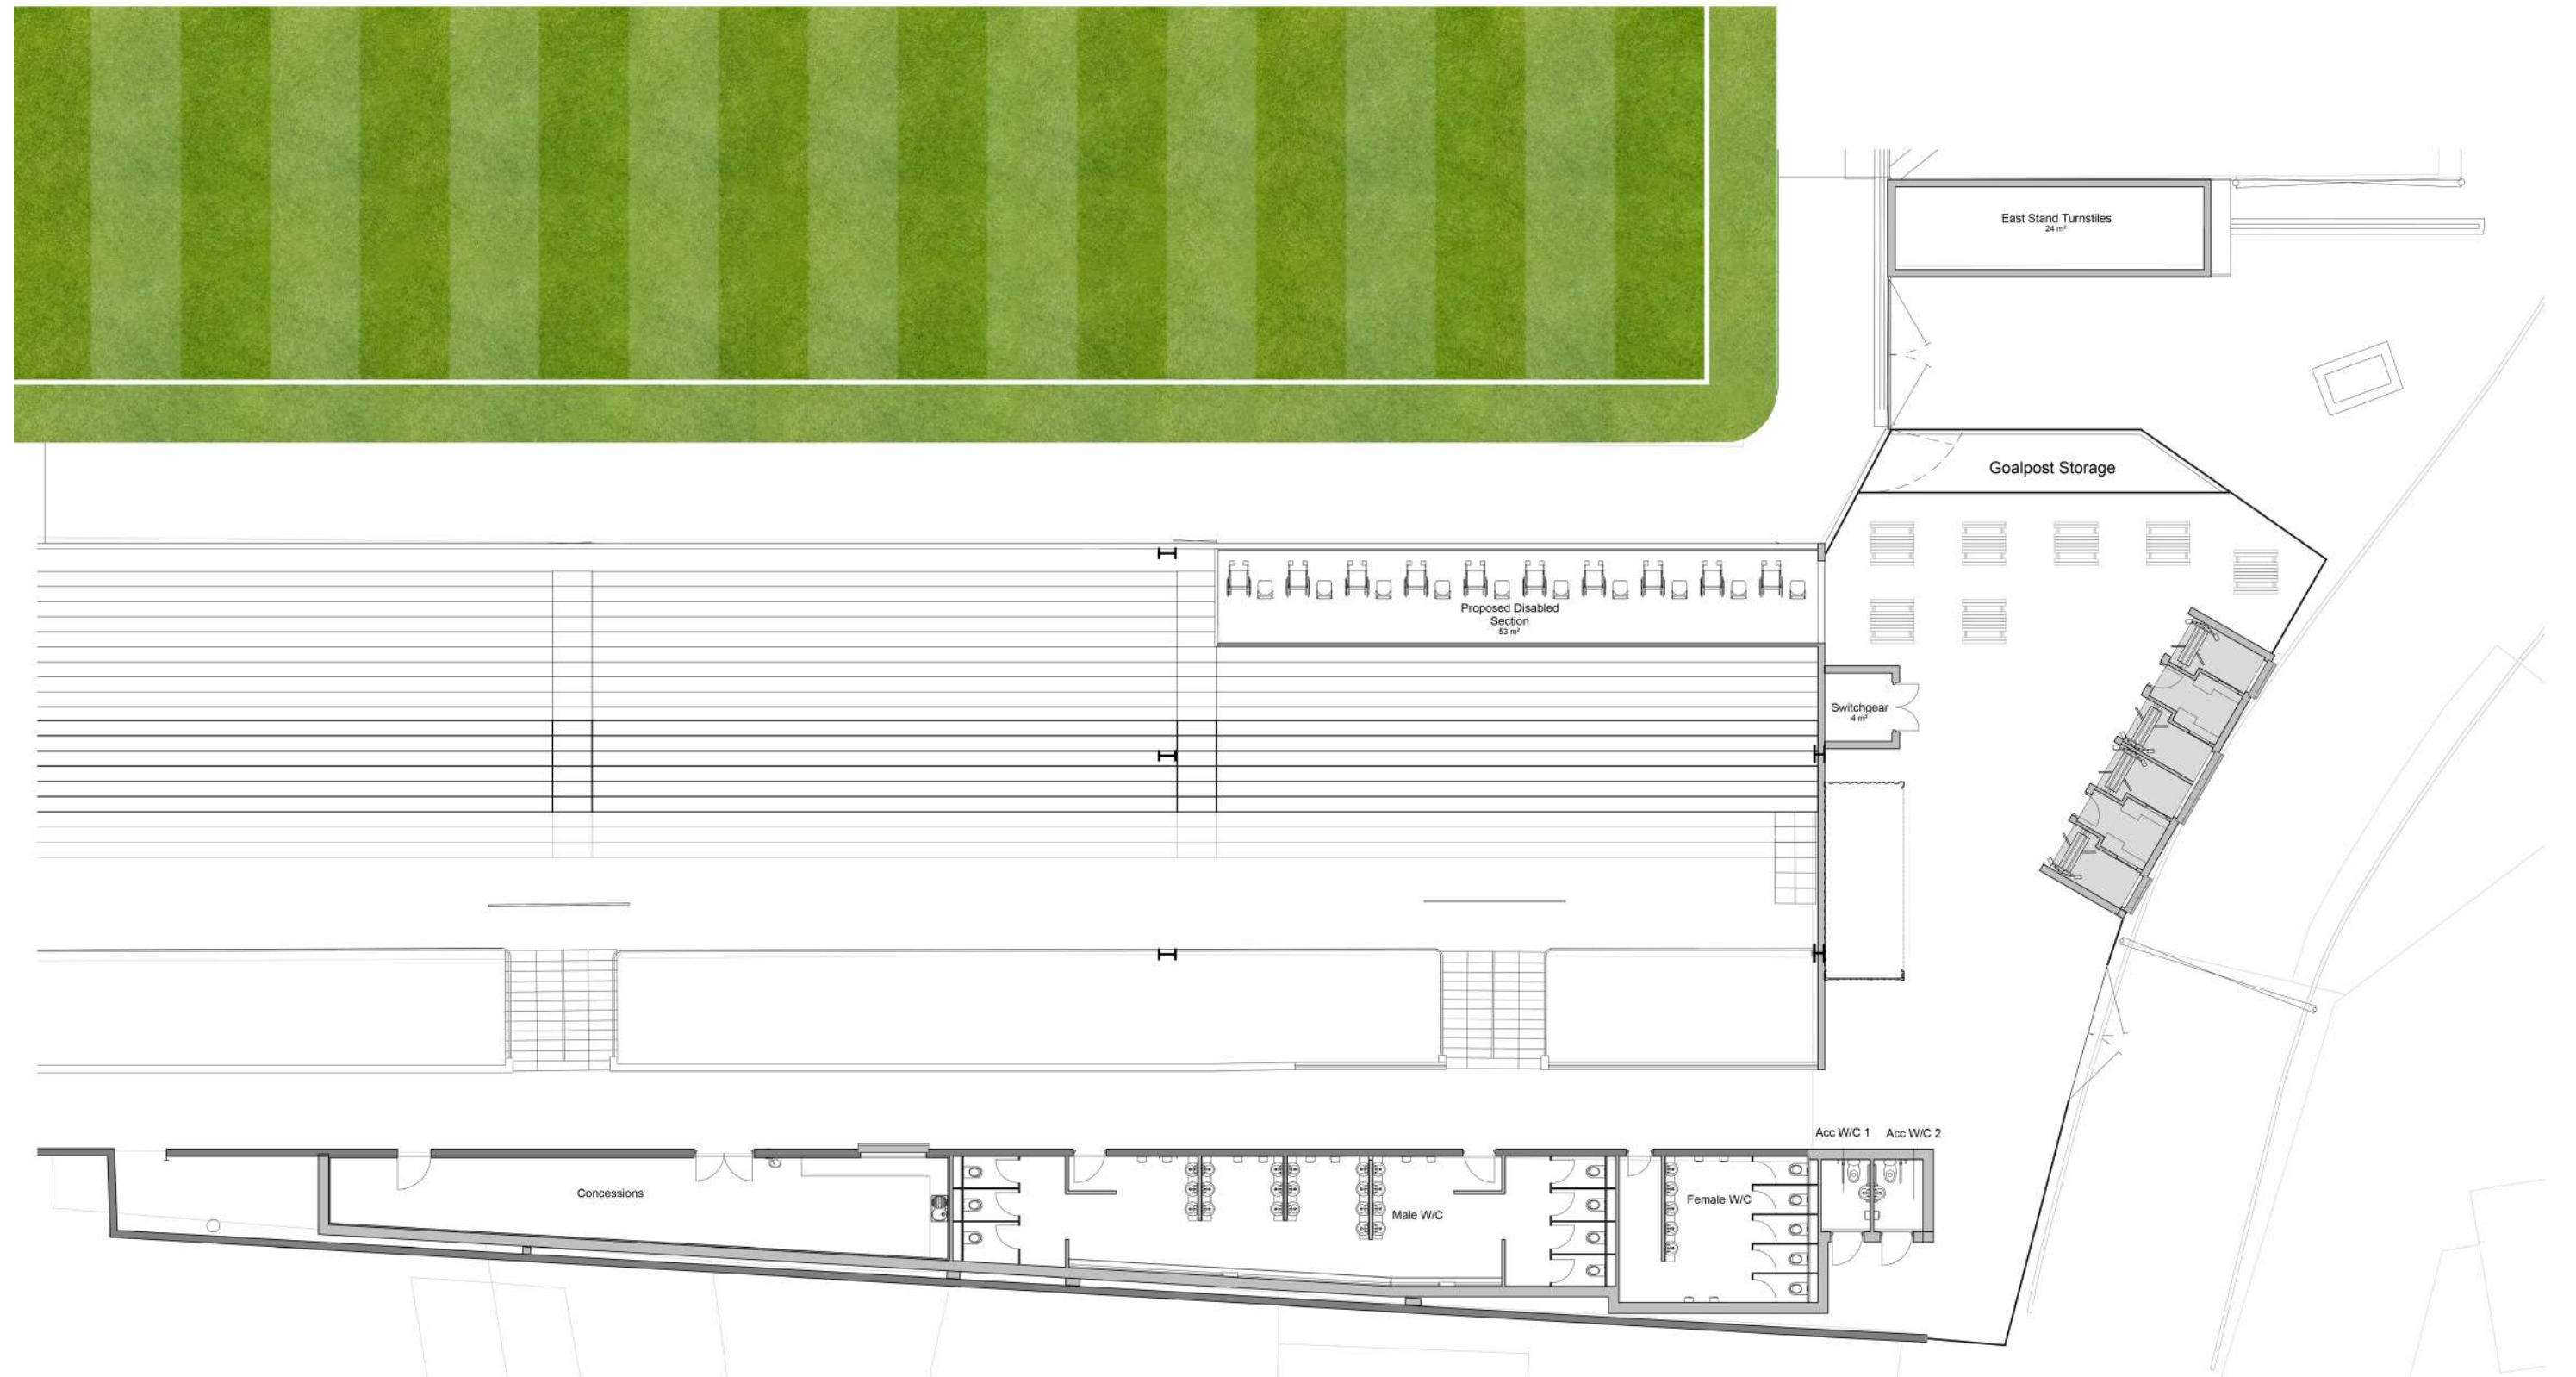

PROPOSED PLAN

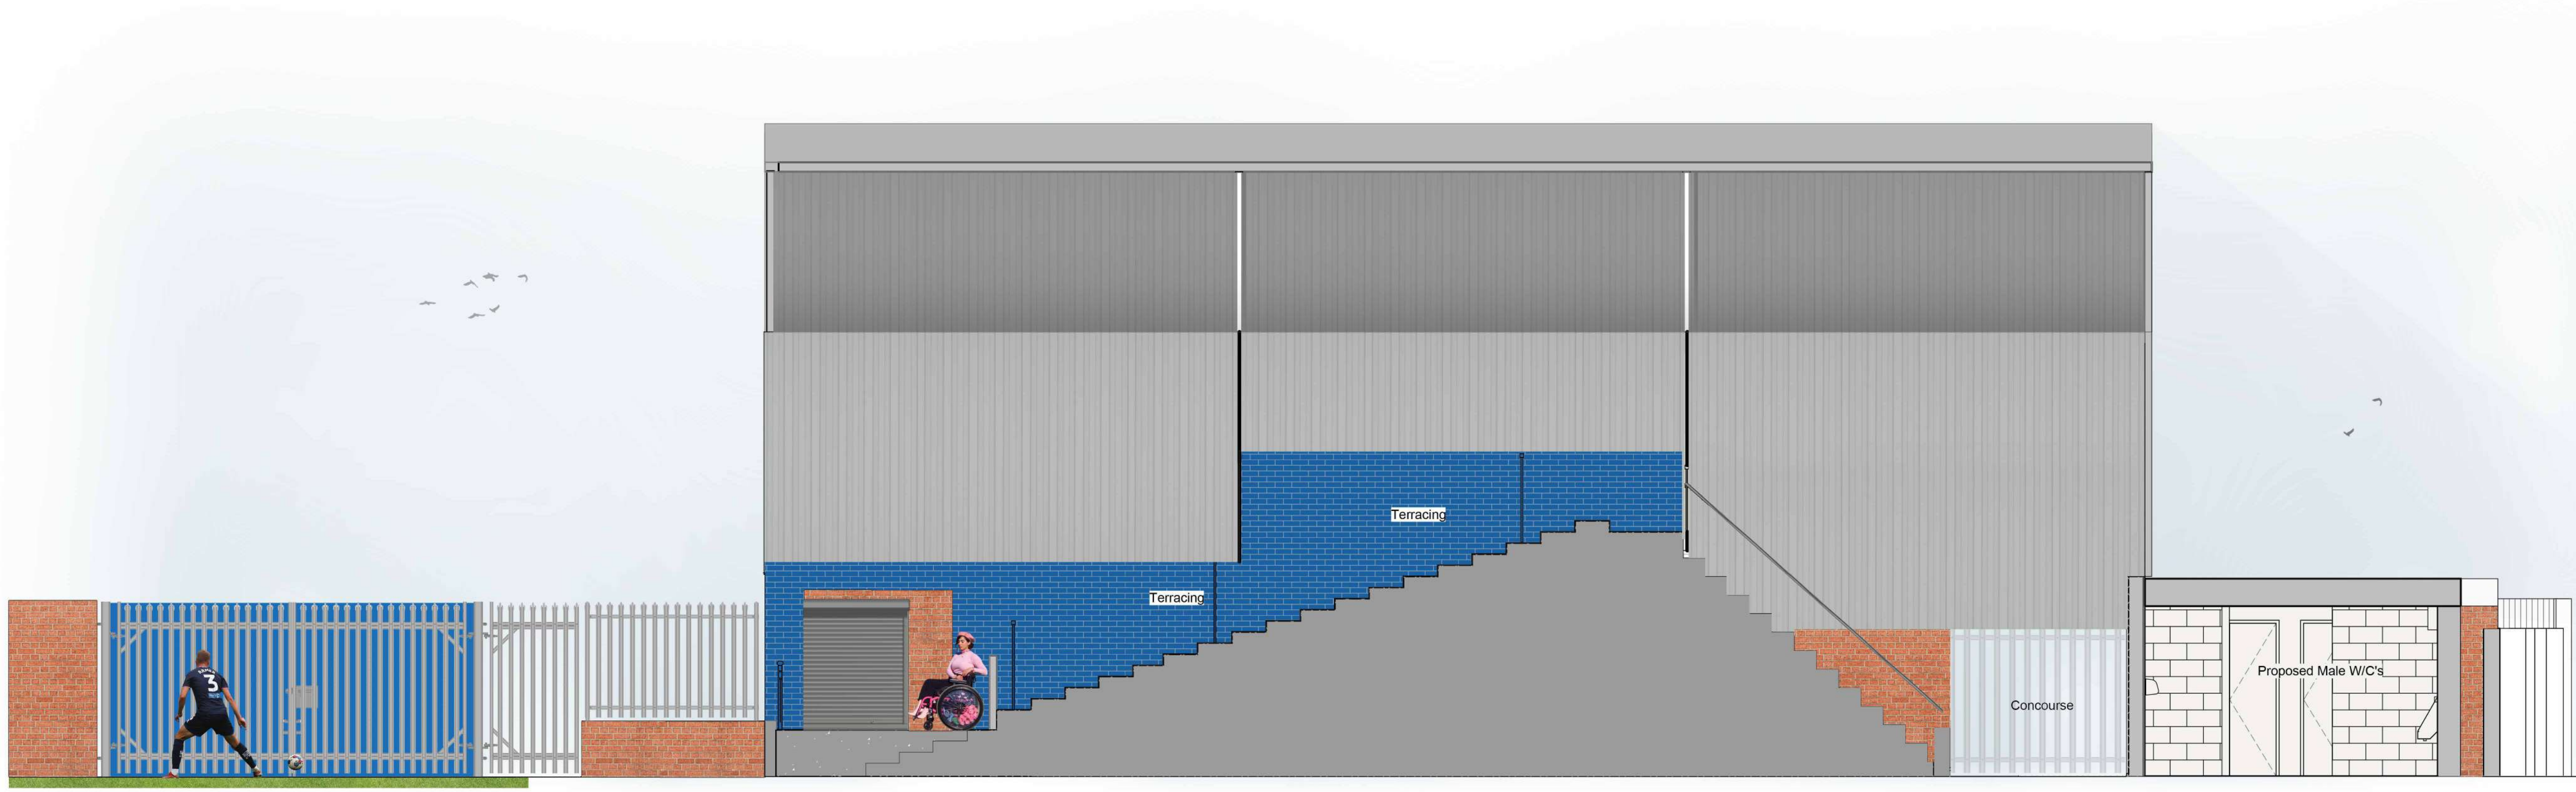

PROPOSED SECTION, SCALE 1:50

